


GUADALUPE RIVER  
SECTION 3-3

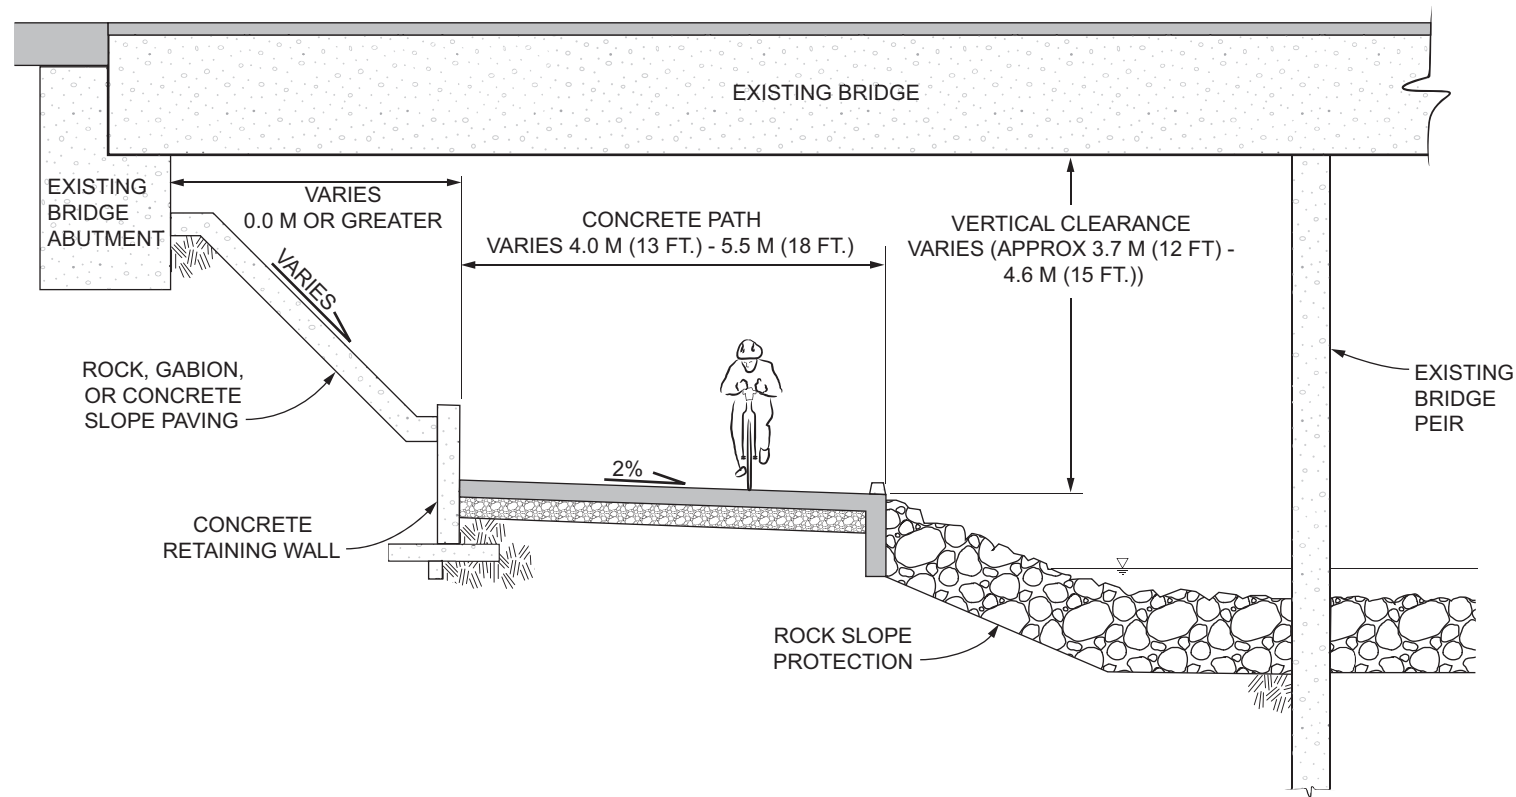

GUADALUPE RIVER  
SECTION 4-4  
TYPICAL BRIDGE UNDERCROSSING

NOTE:

- 1) ALL NEW CONCRETE SHALL BE "ADOBE" COLOR.
- 2) ALL UNDERCROSSINGS, EXCEPT AIRPORT PARKWAY, TO BE CONSTRUCTED BY SCVWD AS PART OF LOWER GUADALUPE RIVER FLOOD PROTECTION PROJECT.

BRIDGE UNDERCROSSING  
LOCATIONS

STATE ROUTE 237  
TASMAN DRIVE  
MONTAGUE EXPRESSWAY  
TRIMBLE ROAD  
US 101  
AIRPORT ISLAND  
AIRPORT PARKWAY  
SKYPORT DRIVE



DEPARTMENT OF PUBLIC WORKS  
SAN JOSE, CALIFORNIA

Parks & Recreation Facilities Division

WRITTEN DIMENSIONS ON THESE DRAWINGS SHALL HAVE PRECEDENCE OVER VERBAL DIMENSIONS. ALL DIMENSIONS AND CONDITIONS MUST BE NOTIFIED OF ANY VARIATIONS FROM THESE DIMENSIONS AND CONDITIONS SHOWN BY THESE DRAWINGS.

Director of Public Works

SCALE:	DRAWN BY:	CHECKED BY:
NOT TO SCALE	STAFF	D.V.R.
DATE:		
JULY 2004		
SECTION MANAGER:		

SHEET TITLE:  
MASTER PLAN  
TYPICAL SECTIONS

PROJECT TITLE:  
LOWER GUADALUPE  
RIVER TRAIL PROJECT

SHEET NO:

4

OF: 4

DRAWING NO:

